



RFI #27 - Manafort would like a detail for the berm between the parking lots and the sidewalks. This Berm is not what industry standard for this application. A traditional 6" asphalt Berm would be more appropriate and would work as a wheel stop in this situation

JOB 10-20-2006  
SHEET NO. 1 OF 1  
CALCULATED BY HA DATE 2/1  
CHECKED BY N/A DATE   
SCALE N/A

acts as Car Wheel STOP

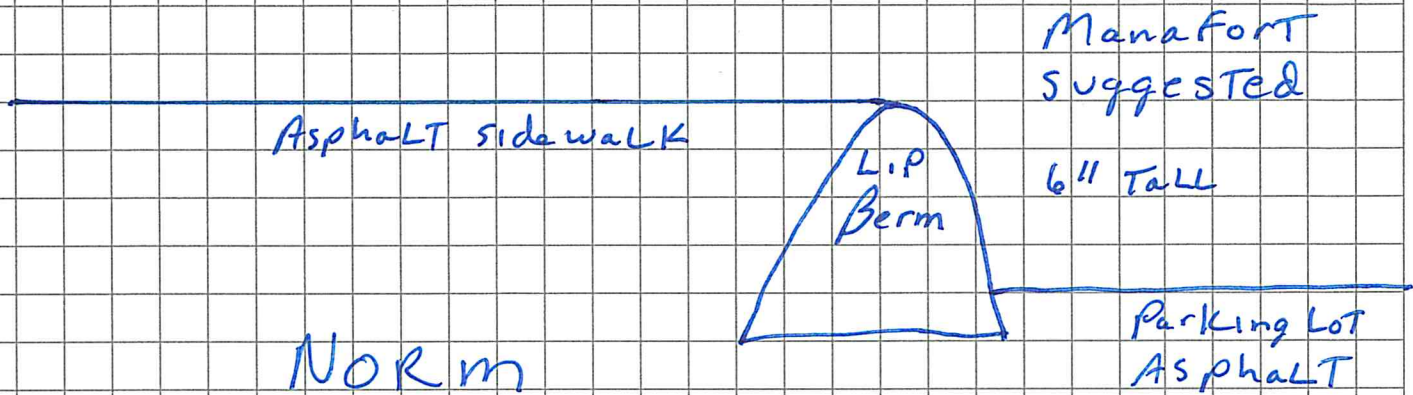

Has No Wheel STOP ability

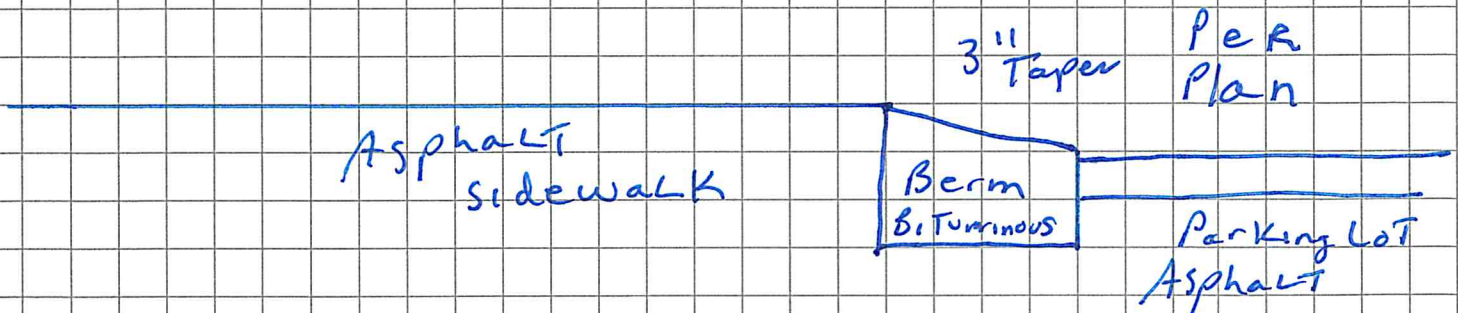

[www.manafort.com](http://www.manafort.com)

SITE DEVELOPMENT / DEMOLITION / EXCAVATION / FOUNDATION / REMEDIATION / CONCRETE  
NUCLEAR DECOMMISSIONING / HIGHWAY / PAVING / ASBESTOS/ENVIRONMENTAL WORK  
BRIDGE REHABILITATION / UTILITIES INSTALLATION / WASTE REMOVAL / RECYCLING / BLASTING

**FOUR GENERATIONS.  
100 YEARS.**